


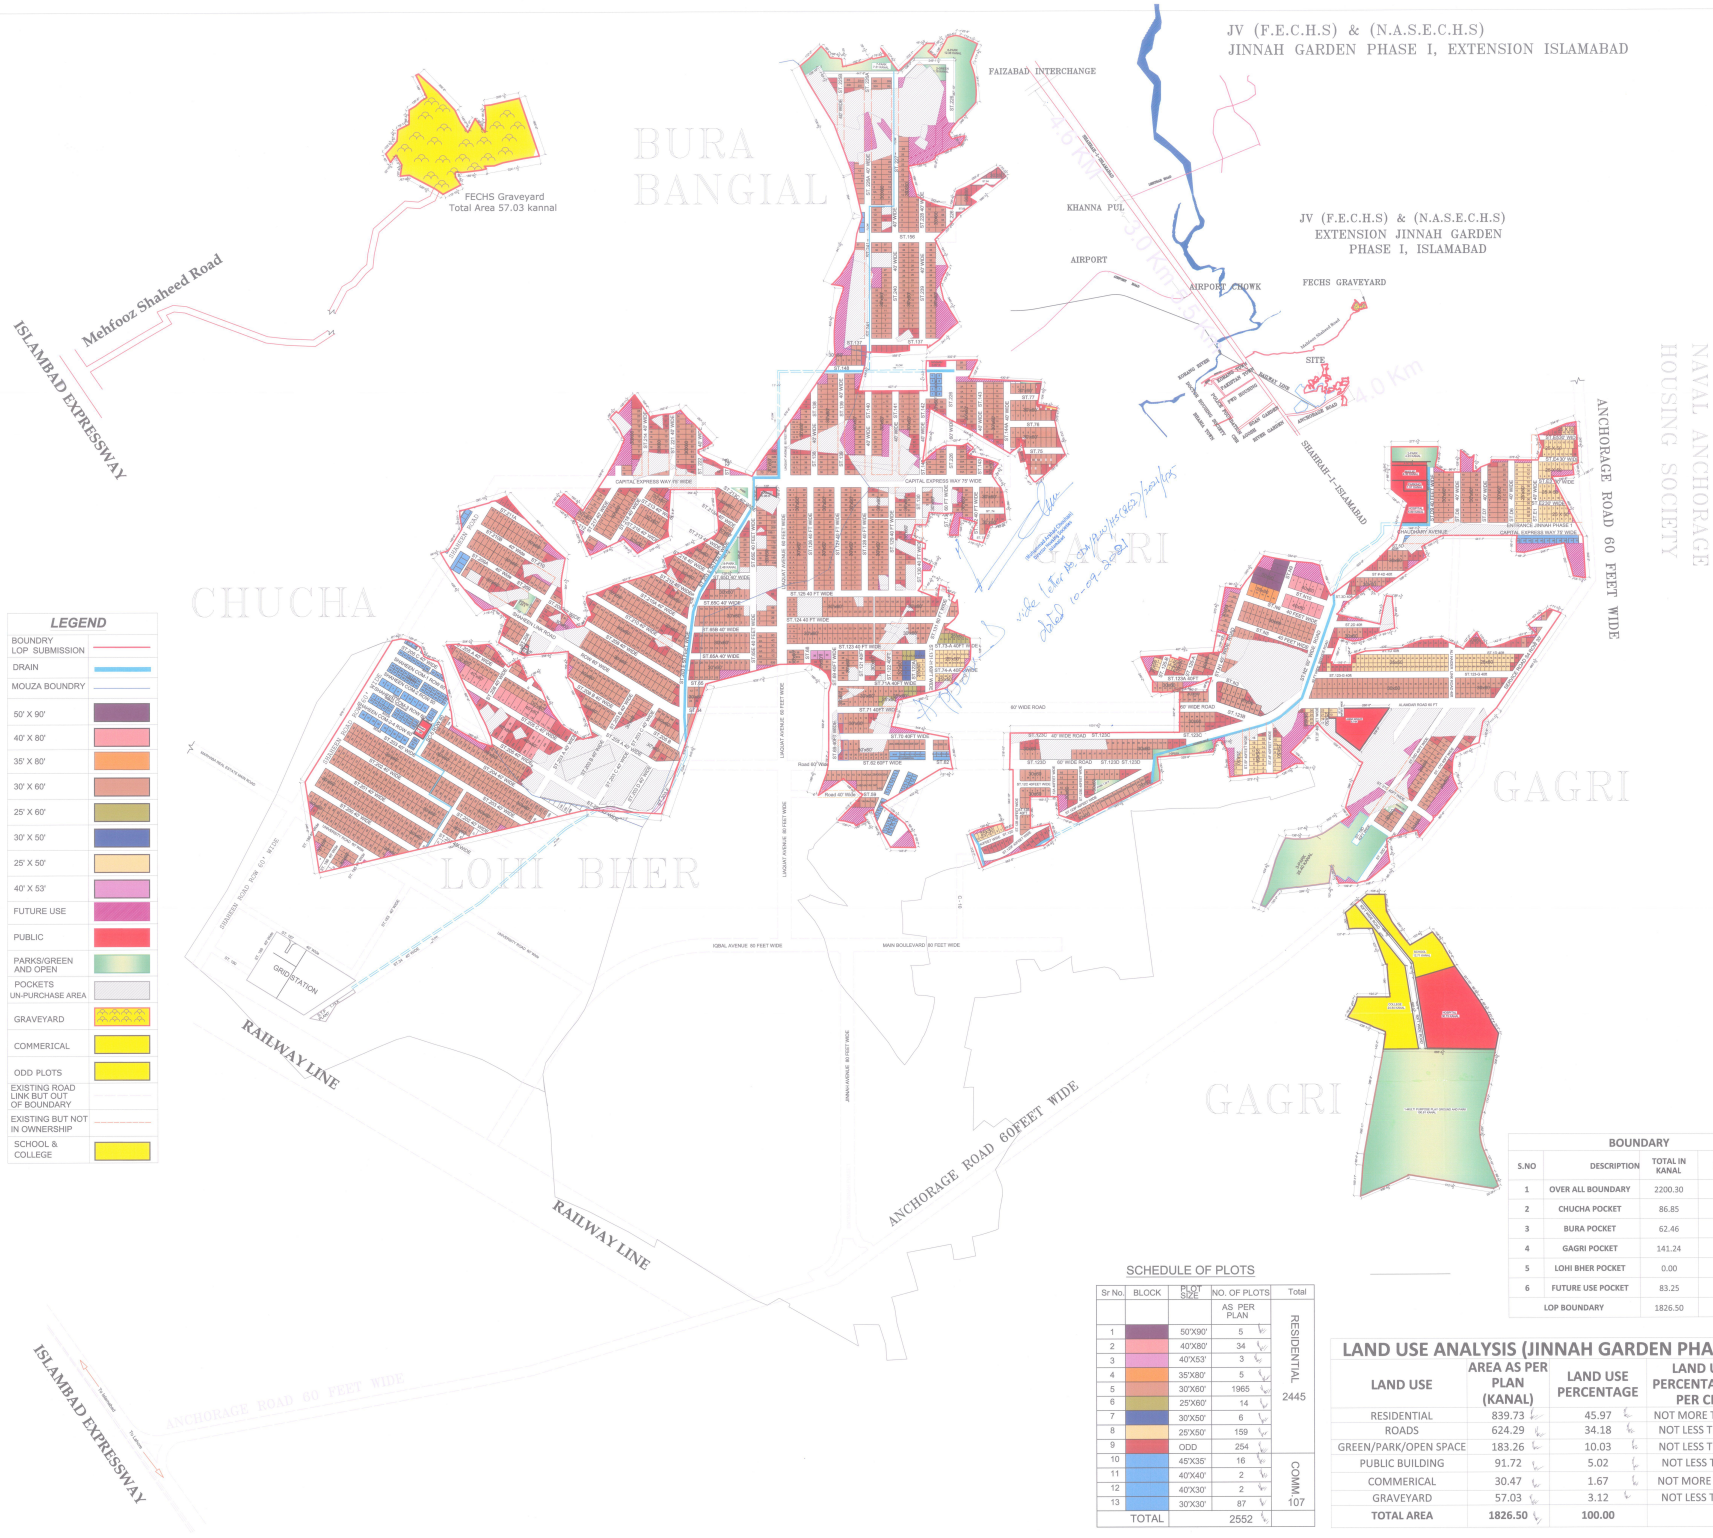

PROJECT :
JV (F.E.C.H.S) &
(N.A.S.E.C.H.S)
JINNAH GARDEN
PHASE I, EXTENSION
ISLAMABAD

CLIENT :
JV (F.E.C.H.S) &
(N.A.S.E.C.H.S)
1-Federal Employees
Cooperative Housing
Society Islamabad.
2-National Assembly
Secretariat Employees
Cooperative Housing
Society Islamabad.

DOCUMENT TITLE:
LAYOUT PLAN

PRESIDENT F.E.C.H.S :

PRESIDENT N.A.S.E.C.H.S :

TOWN PLANNER:

CONSULTANT :



DATE :
DOCUMENT NO.
18000-030-REV-001